

Building permits

Required for any deck attached to a structure or any detached deck more than 30 inches above grade.

Setbacks

Decks used as the front entry landing may encroach 6 feet into the required front setback, all other decks must maintain required building setbacks. 5 feet for side yard setback and 25 feet for rear yard setback. **Exception:** If 75% or more of the adjacent properties on the same side of the street, between two intersecting streets, have been improved with structures observing lesser rear setbacks, a lesser rear setback may be granted upon approval.

Frost footings

Required for any deck attached to a dwelling, porch or garage that has frost footings. The minimum depth to the base of the footing is 42 inches.

Live load

All decks shall be designed to support a live load of 40 pounds per square foot.

Guards/guardrails

Required on all decks or stairs more than 30 inches above grade or a lower deck. See page four for illustration. **Exception:** On an open stairway, the triangular opening formed by the riser, tread and bottom element of a guardrail must be sized so that a six inch sphere cannot pass through.

Cantilevers: Overhanging joists and beams

Joists should not overhang beams by more than two feet, nor should beams overhang posts by more than one foot unless a special design is approved.

Framing details

Header beams and joists that frame into ledgers or beams shall be supported by approved framing anchors such as joist hangers.

Flashing

All connections between deck and dwelling shall be weatherproof. Cuts in exterior finish shall be flashed.

Nails and screws

Use only stainless steel, high strength aluminum or hot-dipped galvanized.

Wood required

All exposed wood is required to be approved wood with natural resistance to decay (redwood, cedar, etc.) or approved treated wood. This includes posts, beams, joists, decking and railings.

Any composite or plastic decking materials must be approved by Building and Inspection prior to installation.

Stairs

Minimum width is 36 inches. Maximum rise is 8 inches, minimum rise is 4 inches. Minimum run is 9 inches. Largest tread width or riser height shall not exceed the smallest by more than 3/8 inch. Maximum 4 inch opening at risers greater than 30 inches above grade. See *Single-Family Stairways/Guards* information sheet.

Illumination

All exterior stairways shall be illuminated at the landing to the stairway. Illumination shall be controlled from inside the dwelling or automatically activated.

Handrails

The top shall be placed not less than 34 inches or more than 38 inches above the nosing of the treads. Stairways having four or more risers shall have at least one handrail with handrail ends returned or terminated in posts. Hand grips shall be between 1-1/4 inches to 2-5/8 inches in cross-sectional dimension or the shape shall provide an equivalent gripping surface. Handgrips shall have a smooth surface with no sharp corners.

Special design note

Some designs may not be appropriate if a screen porch or 3-season porch on the deck platform is a future consideration. Porch and deck setbacks are not the same.

Footings inspection required before pouring concrete.

Framing inspection required prior to decking if joists are less than 24 inches off the ground.

Final inspection of completed work required.


Joist span

Based on No. 2 or better wood grades.
(Design Load = 40#LL + 10#DL, Deflection= L/360)

	Ponderosa pine			Southern pine			Western cedar		
	12"OC	16"OC	24"OC	12"OC	16"OC	24"OC	12"OC	16"OC	24"OC
2x6	9-2	8-4	7-0	10-9	9-9	8-6	9-2	8-4	7-3
2x8	12-1	10-10	8-10	14-2	12-10	11-0	12-1	11-0	9-2
2x10	15-4	13-3	10-10	18-0	16-1	13-5	15-5	13-9	11-3
2x12	17-9	15-5	12-7	21-9	19-0	15-4	18-5	16-0	13-0

Sample calculations for using joist span, beam size and footing size tables

Case I solution:

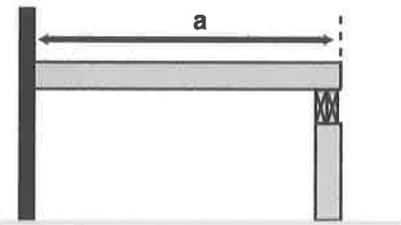


Refer to tables for joist, beam and footing size requirements.

Example: a = 12 feet; Post spacing = 8 feet

Use the **joist span** table to find the acceptable joist sizes for a 12 foot span, 2x8s at 12 inches O.C., 2x10s at 16 inches O.C. or 2x12s at 24 inches O.C.

Use the **Beam and footing sizes** table and find the 8 foot post spacing column. With a 12 foot deck span, the beam may be either two 2x8s or two 2x10s, depending on wood used. Depending on the type of soil, the footing diameter at the base must be a minimum of 12 inches, 10 inches or 9 inches for the corner post and 17 inches, 14 inches or 12 inches for all intermediate posts.

Case II solution:

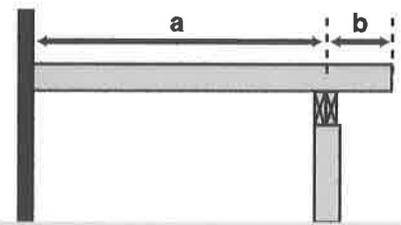


Use "a" to determine joist size and "a" + "b" to determine beam and footing sizes. The length of "b" is restricted by both the length of "a" and the size of the joists.

Example: a = 8 feet, b = 2 feet, Post spacing = 10 feet

Refer to the **joist span** table. For an 8 foot joist span, either 2x8s at 24 inches O.C. or 2x6s at 16 inches O.C are acceptable.

For sizing the beam, use a joist length of 12 feet (8 feet + 4 feet) and a post spacing of 10 feet. The **beam and footing sizes** table indicates that the beam may be either two 2x10s or two 2x12s, depending on wood used. Depending on the type of soil, the footing diameter at the base must be a minimum of 15 inches, 12 inches or 11 inches for the corner post and 20 inches, 17 inches or 15 inches for all intermediate posts. Note that because of the 2 foot cantilever all footing sizes were increased by 1 inches as required by footnote 2 at the end of the table.

Case III solution:

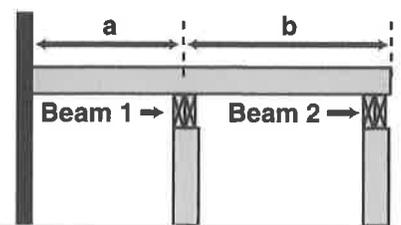

Use "a" or "b", whichever is greater, to determine joist size. Use "a" + "b" to determine the size of Beam 1 and the post footing size for the posts supporting Beam 1. Use joist length "b" to determine both the size of Beam 2 and the post footing size for the posts supporting Beam 2.

Example: a = 6 feet, b = 7 feet, Post spacing = 9 feet

Joist size is determined by using the longest span joist (7 feet). The **joist span** table indicates that 2x6s at 24" O.C. would be adequate for this span.

For Beam 1 and footings, use a joist length of 13 feet (6 feet + 7 feet) and a post spacing of 9 feet. The **beam and footing sizes** table indicates that the beam may be two 2x10s or two 2x12s, depending on the wood used. Depending on the type of soil, the footing diameters for Beam 1 posts shall be 13 inches, 11 inches or 9 inches for the corner (outside) post and 19 inches, 15 inches or 13 inches for all intermediate posts. For Beam 2 and footings use a joist length of 7 feet and post spacing of 9 feet. The beam may be two 2x8s or two 2x10s, depending on wood used. Depending on the type of soil, the footing diameters for Beam 2 shall be 10 inches, 8 inches or 7 inches for the corner posts, and 14 inches, 11 inches or 10 inches for all intermediate posts.

Beam and footing sizes

Based on No. 2 or better Ponderosa Pine and Southern Pine
(Treated for weather and/or ground exposure)


		Post spacing											
		4'	5'	6'	7'	8'	9'	10'	11'	12'	13'	14'	
Joist Length	6'	Southern Pine Beam	1-2x6	1-2x6	1-2x6	2-2x6	2-2x6	2-2x6	2-2x8	2-2x8	2-2x10	2-2x10	2-2x10
		Ponderosa Pine Beam	1-2x6	1-2x6	1-2x8	2-2x8	2-2x8	2-2x8	2-2x10	2-2x10	2-2x12	2-2x12	3-2x10
		Corner Footing	6 5 4	7 6 5	7 6 5	8 7 6	9 7 6	9 7 6	10 8 7	10 8 7	10 9 7	11 9 8	11 9 8
	Intermediate Footing	9 8 7	10 8 7	10 9 7	11 9 8	12 10 9	13 10 9	14 11 10	14 12 10	15 12 10	15 13 11	16 13 11	
	7'	Southern Pine Beam	1-2x6	1-2x6	1-2x6	2-2x6	2-2x6	2-2x8	2-2x8	2-2x10	2-2x10	2-2x10	2-2x12
		Ponderosa Pine Beam	1-2x6	1-2x6	1-2x8	2-2x8	2-2x8	2-2x10	2-2x10	2-2x10	2-2x12	3-2x10	3-2x10
		Corner Footing	7 5 5	7 6 5	8 7 6	9 7 6	9 8 7	10 8 7	10 8 7	11 9 8	11 9 8	12 10 9	12 10 9
	Intermediate Footing	9 8 7	10 8 7	11 9 8	12 10 9	13 11 9	14 11 10	15 12 10	15 13 11	16 13 11	17 14 12	17 14 12	
	8'	Southern Pine Beam	1-2x6	1-2x6	2-2x6	2-2x6	2-2x8	2-2x8	2-2x8	2-2x10	2-2x10	2-2x12	2-2x12
		Ponderosa Pine Beam	1-2x6	2-2x6	2-2x8	2-2x8	2-2x8	2-2x10	2-2x10	2-2x10	3-2x10	3-2x10	3-2x12
		Corner Footing	7 6 5	8 6 6	9 7 6	9 8 7	10 8 7	10 8 7	11 9 8	11 9 8	12 10 9	13 10 9	13 11 9
	Intermediate Footing	10 8 7	11 9 8	12 10 9	13 11 9	14 11 10	15 12 10	16 13 11	16 13 12	17 14 12	18 15 13	18 15 13	
9'	Southern Pine Beam	1-2x6	1-2x6	2-2x6	2-2x6	2-2x8	2-2x8	2-2x10	2-2x10	2-2x12	2-2x12	3-2x10	
	Ponderosa Pine Beam	1-2x6	2-2x6	2-2x8	2-2x8	2-2x10	2-2x10	2-2x10	3-2x10	3-2x10	3-2x12	3-2x12	
	Corner Footing	7 6 5	8 7 6	9 7 6	10 8 7	10 9 7	11 9 8	12 10 8	12 10 9	13 10 9	13 11 9	14 11 10	
Intermediate Footing	10 9 7	12 10 8	13 10 9	14 11 10	15 12 10	16 13 11	17 14 12	17 14 12	18 15 13	19 15 13	20 16 14		
10'	Southern Pine Beam	1-2x6	1-2x6	2-2x6	2-2x6	2-2x8	2-2x8	2-2x10	2-2x10	2-2x12	2-2x12	3-2x10	
	Ponderosa Pine Beam	1-2x6	1-2x6	2-2x8	2-2x8	2-2x10	2-2x10	2-2x12	3-2x10	3-2x12	3-2x12	Eng Bm	
	Corner Footing	8 6 6	9 7 6	10 8 7	10 8 7	11 9 8	12 10 8	12 10 9	13 11 9	14 11 10	14 12 10	15 12 10	
Intermediate Footing	11 9 8	12 10 9	14 11 10	15 12 10	16 13 11	17 14 12	17 14 12	18 15 13	19 16 14	20 16 14	21 17 15		
11'	Southern Pine Beam	1-2x6	2-2x6	2-2x6	2-2x8	2-2x8	2-2x10	2-2x10	2-2x12	2-2x12	3-2x10	3-2x12	
	Ponderosa Pine Beam	2-2x6	2-2x6	2-2x8	2-2x8	2-2x10	2-2x12	2-2x12	3-2x10	3-2x12	3-2x12	Eng Bm	
	Corner Footing	8 7 6	9 7 6	10 8 7	11 9 8	12 9 8	12 10 9	13 11 9	14 11 10	14 12 10	15 12 10	15 13 11	
Intermediate Footing	12 9 8	13 11 9	14 12 10	15 12 10	16 13 11	17 14 12	17 14 12	18 15 13	19 16 14	20 16 14	21 17 15		
12'	Southern Pine Beam	1-2x6	2-2x6	2-2x6	2-2x8	2-2x8	2-2x10	2-2x10	2-2x12	3-2x10	3-2x10	3-2x12	
	Ponderosa Pine Beam	2-2x6	2-2x6	2-2x8	2-2x10	2-2x10	2-2x12	2-2x12	3-2x12	3-2x12	Eng Bm	Eng Bm	
	Corner Footing	9 7 6	10 8 7	10 9 7	11 9 8	12 10 9	13 10 9	14 11 10	14 12 10	15 12 10	15 13 11	16 13 11	
Intermediate Footing	12 10 9	14 11 10	15 12 10	16 13 11	17 14 12	18 15 13	19 16 14	20 16 14	21 17 15	22 18 15	23 18 16		
13'	Southern Pine Beam	1-2x6	2-2x6	2-2x6	2-2x8	2-2x8	2-2x10	2-2x10	2-2x12	3-2x10	3-2x12	3-2x12	
	Ponderosa Pine Beam	2-2x6	2-2x6	2-2x8	2-2x10	2-2x12	2-2x12	2-2x12	3-2x12	3-2x12	Eng Bm	Eng Bm	
	Corner Footing	9 7 6	10 8 7	11 9 8	12 10 8	13 10 9	13 11 9	14 12 10	15 12 10	15 13 11	16 13 11	17 14 12	
Intermediate Footing	13 10 9	14 12 10	15 13 11	17 14 12	18 15 13	19 15 13	20 16 14	21 17 15	22 18 15	23 19 16	24 19 17		
14'	Southern Pine Beam	1-2x6	2-2x6	2-2x6	2-2x8	2-2x10	2-2x10	2-2x12	3-2x10	3-2x12	3-2x12	3-2x12	
	Ponderosa Pine Beam	2-2x6	2-2x8	2-2x8	2-2x10	2-2x12	3-2x10	3-2x12	3-2x12	Eng Bm	Eng Bm	Eng Bm	
	Corner Footing	9 8 7	10 8 7	11 9 8	12 10 9	13 11 9	14 11 10	15 12 10	15 13 11	16 13 11	17 14 12	17 14 12	
Intermediate Footing	13 11 9	15 12 10	16 13 11	17 14 12	18 15 13	20 16 14	21 17 15	22 18 15	23 18 16	24 19 17	24 20 17		
15'	Southern Pine Beam	2-2x6	2-2x6	2-2x8	2-2x8	2-2x10	2-2x12	2-2x12	3-2x10	3-2x12	3-2x12	Eng Bm	
	Ponderosa Pine Beam	2-2x6	2-2x8	2-2x8	2-2x10	3-2x10	3-2x10	3-2x12	3-2x12	Eng Bm	Eng Bm	Eng Bm	
	Corner Footing	10 8 7	11 9 8	12 10 8	13 10 9	14 11 10	14 12 10	15 12 11	16 13 11	17 14 12	17 14 12	18 15 13	
Intermediate Footing	14 11 10	15 12 11	17 14 12	18 15 13	19 16 14	20 17 14	21 17 15	22 18 16	23 19 17	24 20 17	25 21 18		
16'	Southern Pine Beam	2-2x6	2-2x6	2-2x8	2-2x8	2-2x10	2-2x12	2-2x12	3-2x10	3-2x12	3-2x12	Eng Bm	
	Ponderosa Pine Beam	2-2x6	2-2x8	2-2x10	2-2x10	3-2x10	3-2x10	3-2x12	3-2x12	Eng Bm	Eng Bm	Eng Bm	
	Corner Footing	10 8 7	11 9 8	12 10 9	13 11 9	14 11 10	15 12 10	16 13 11	16 13 12	17 14 12	18 15 13	18 15 13	
Intermediate Footing	14 11 10	16 13 11	17 14 12	18 15 13	20 16 14	21 17 15	22 18 16	23 19 16	24 20 17	25 21 18	26 21 18		

Notes:

- Joist length is total length of joist, **including** any cantilevers.
- When joist extends (cantilevers) beyond support beam by 18 inches or more, add 1 inches to footing dimensions shown.
- Requirements for future 3-season porches or screen porches:
 - Increase corner footing size shown by 90%.
 - Increase center footing size shown by 55%.
 - Locate all footings at extremities of deck (no cantilevers).



d. Beam sizes indicated need not be altered.

4. All footing sizes above are base diameters (in inches) and are listed for THREE SOIL TYPES:

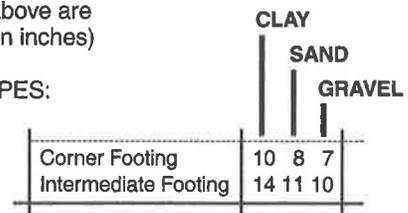


Possible handrail solutions at stairs

See Single-Family Stairways/Guards

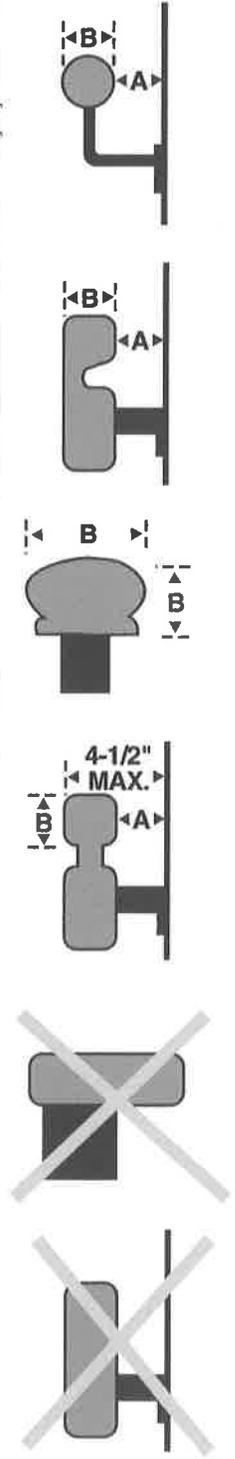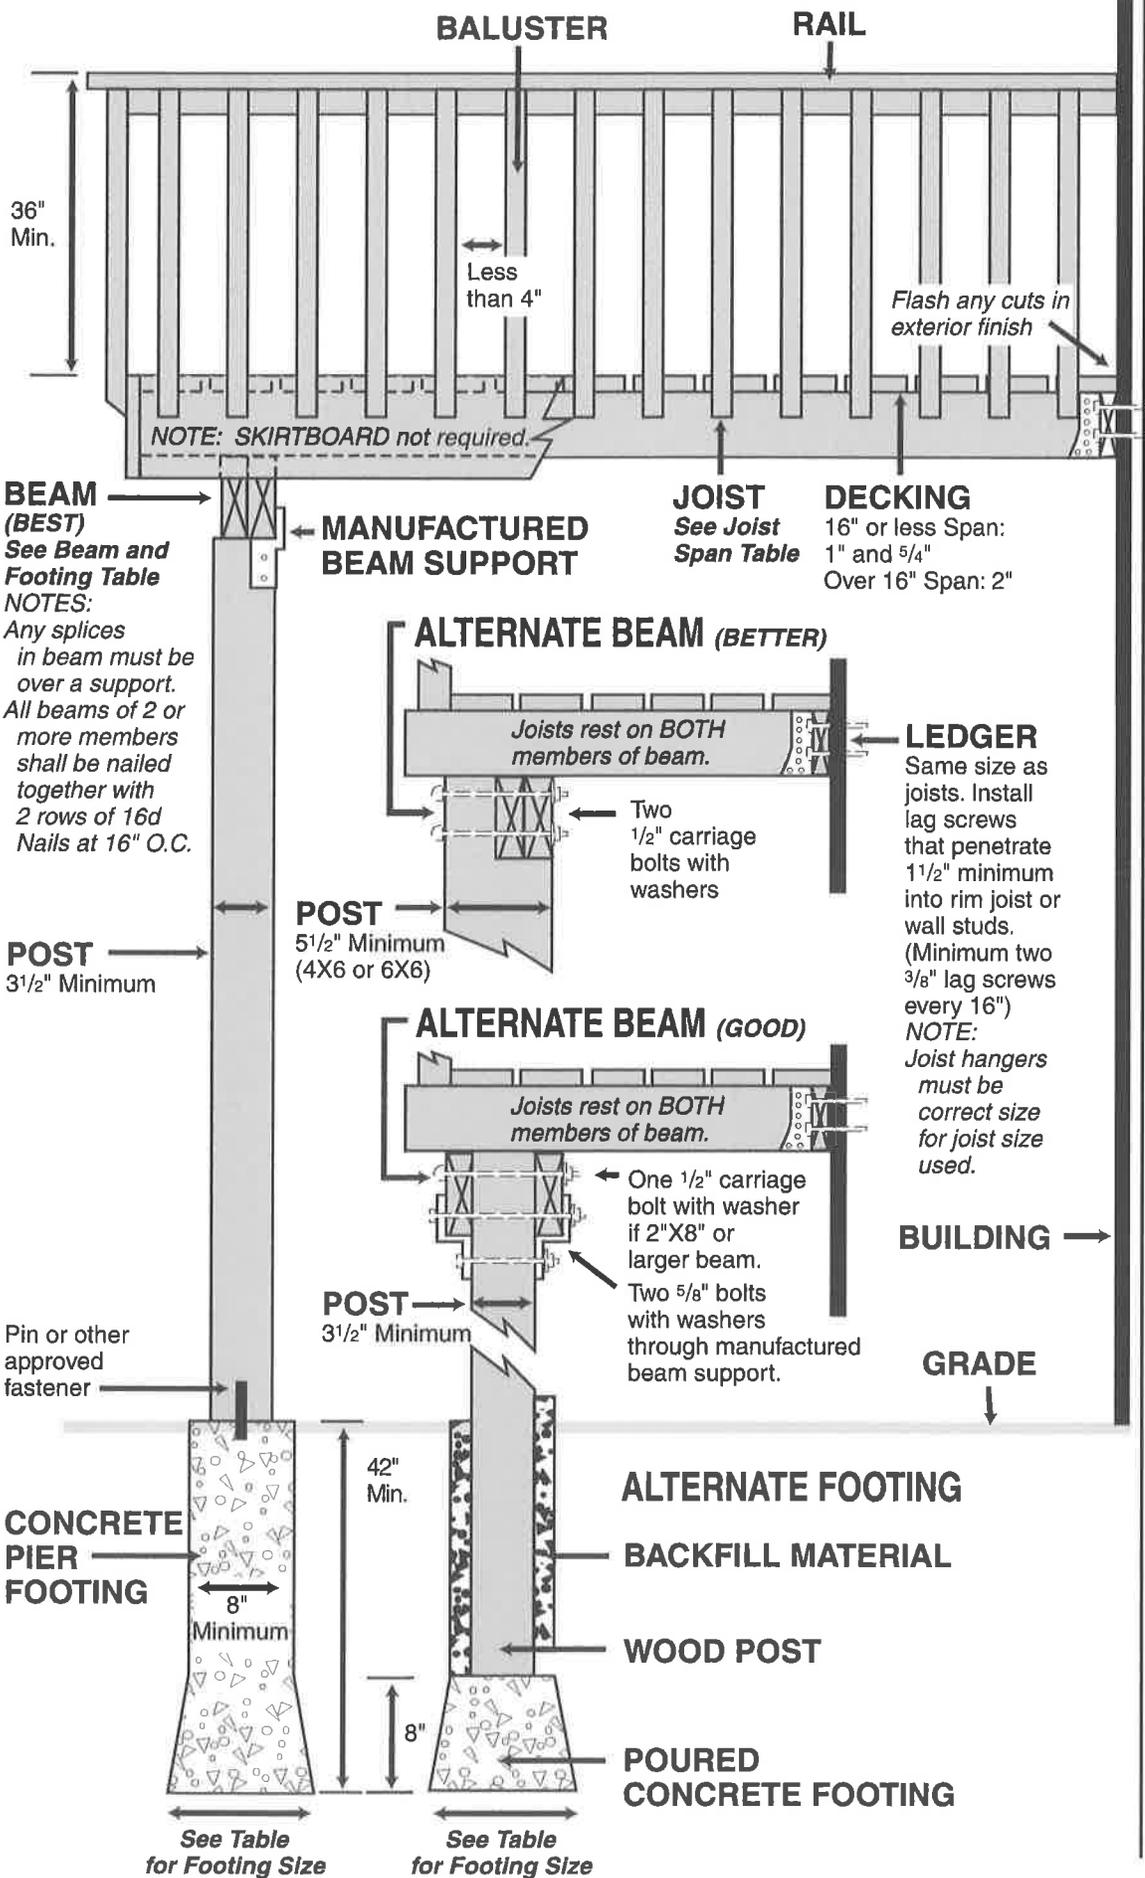

A = 1-1/2" MIN.
B = 1-1/4" to 2-5/8"

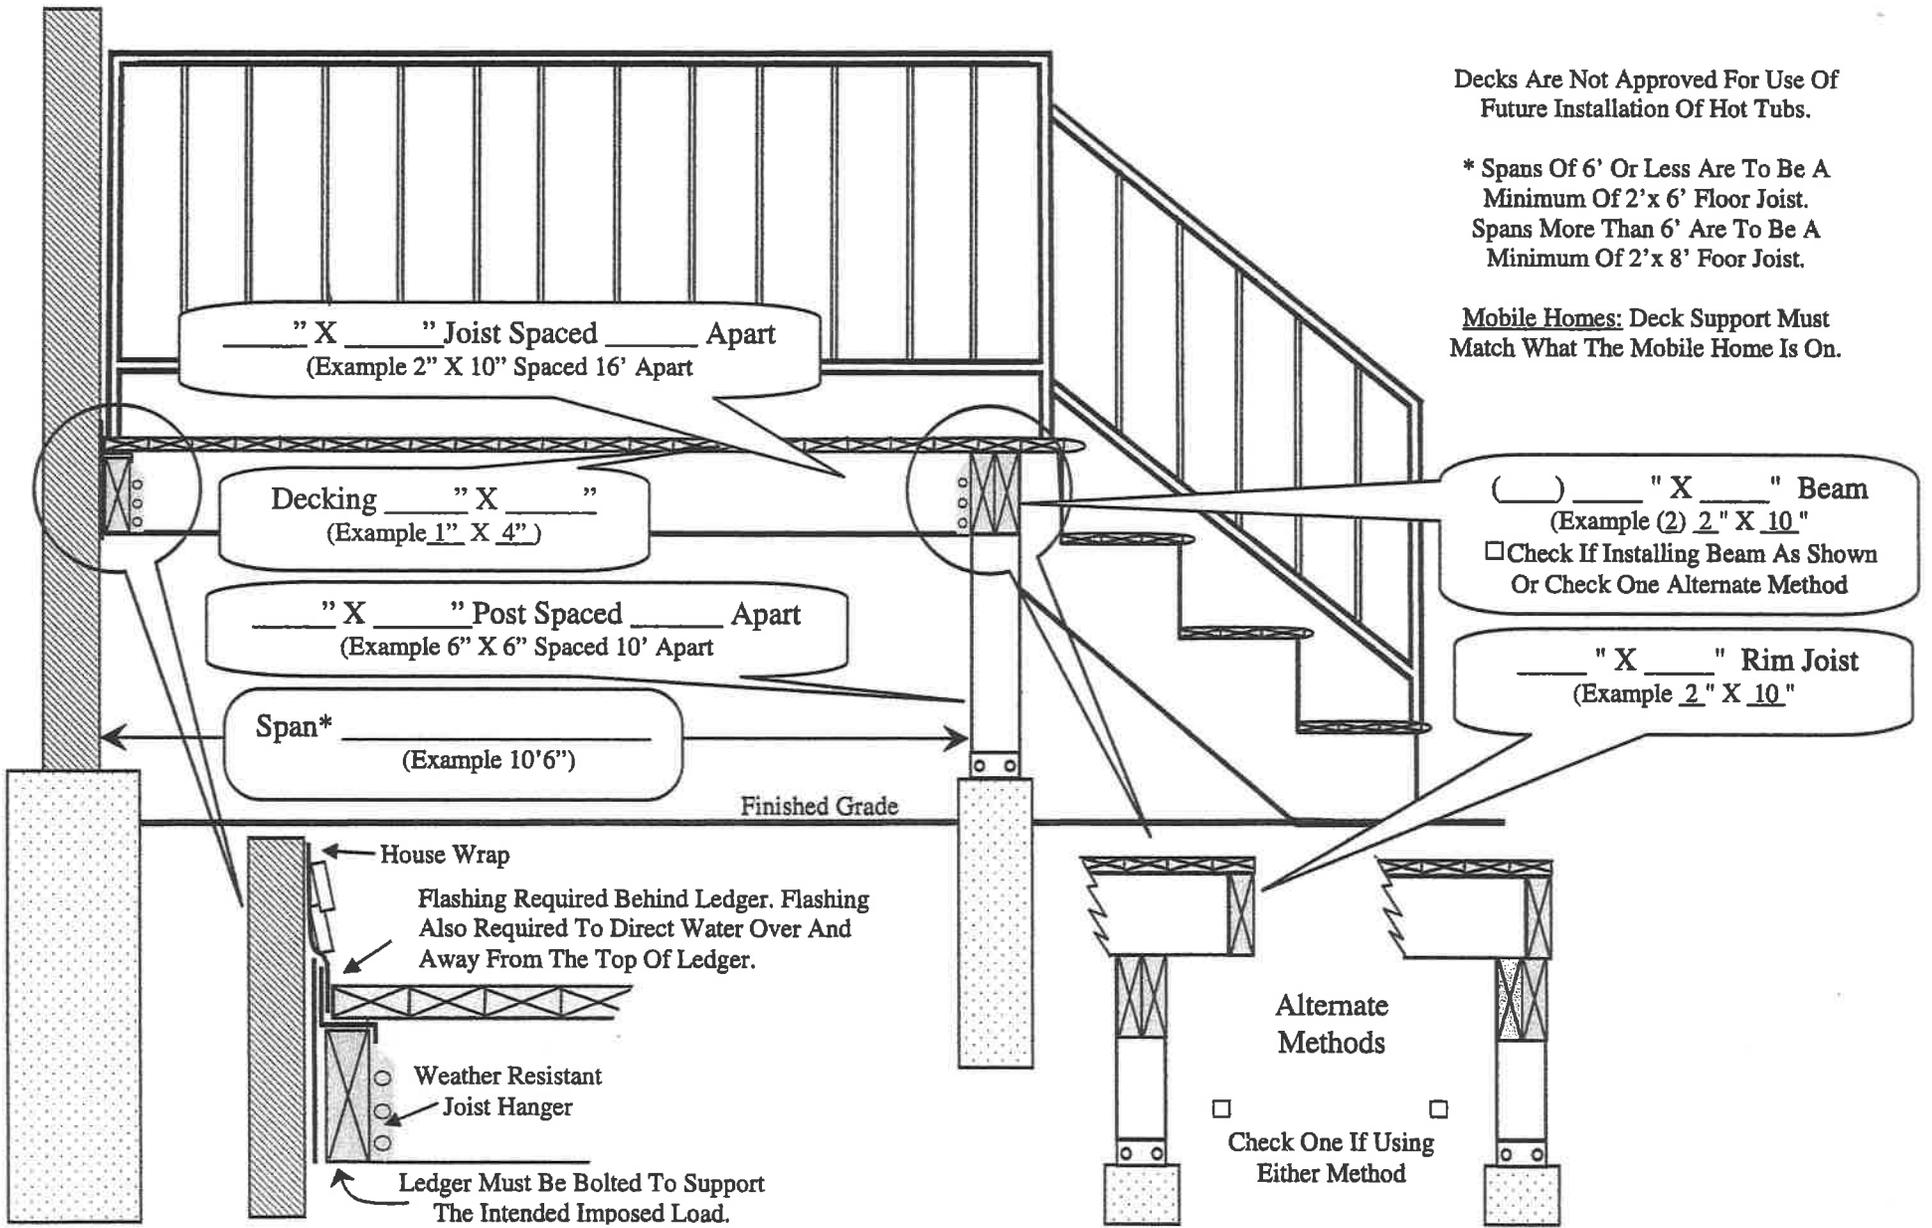

Decks Are Not Approved For Use Of Future Installation Of Hot Tubs.

* Spans Of 6' Or Less Are To Be A Minimum Of 2' x 6' Floor Joist. Spans More Than 6' Are To Be A Minimum Of 2' x 8' Floor Joist.

Mobile Homes: Deck Support Must Match What The Mobile Home Is On.




Deck Handout

City of Luverne


305 East Luverne, Luverne Mn. 56156

Department of Building Safety/Code Compliance

Phone: (507) 449-5031

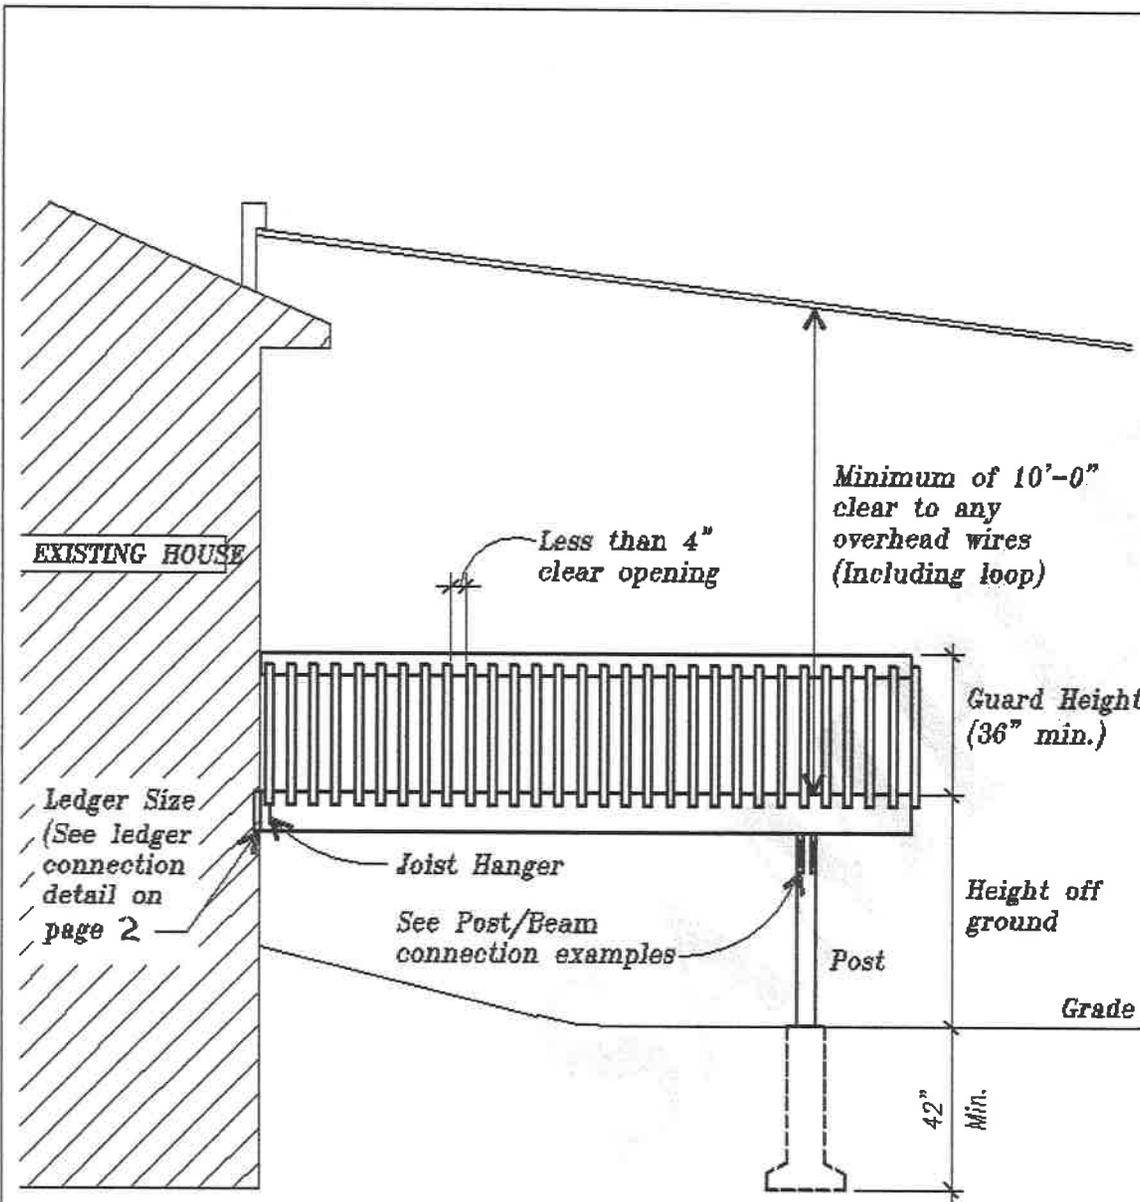


SIDE ELEVATION

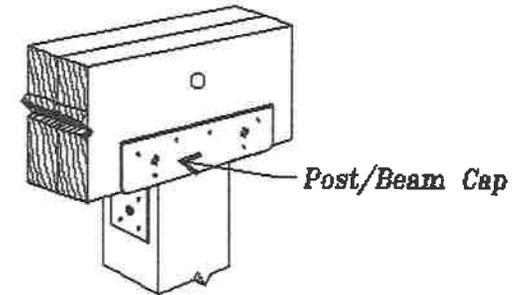


Top Mount

Bolts and nails as required by manufacturers specifications

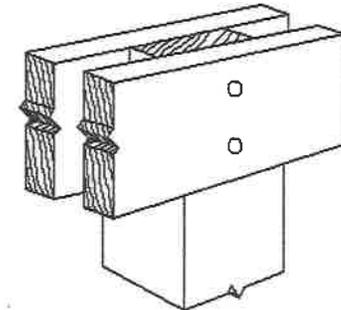

Notch Post

Min. (2) carriage bolts

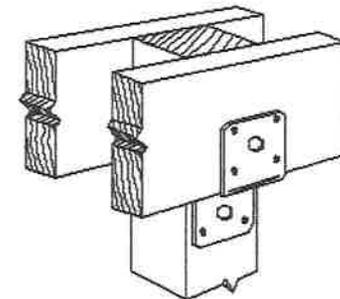

Side Mount

Use an engineered connector, Bolts and nails as per manufacturers specifications


POST BEAM CONNECTIONS

SAMPLE SITE PLAN

Roadway

Curb

Boulevard

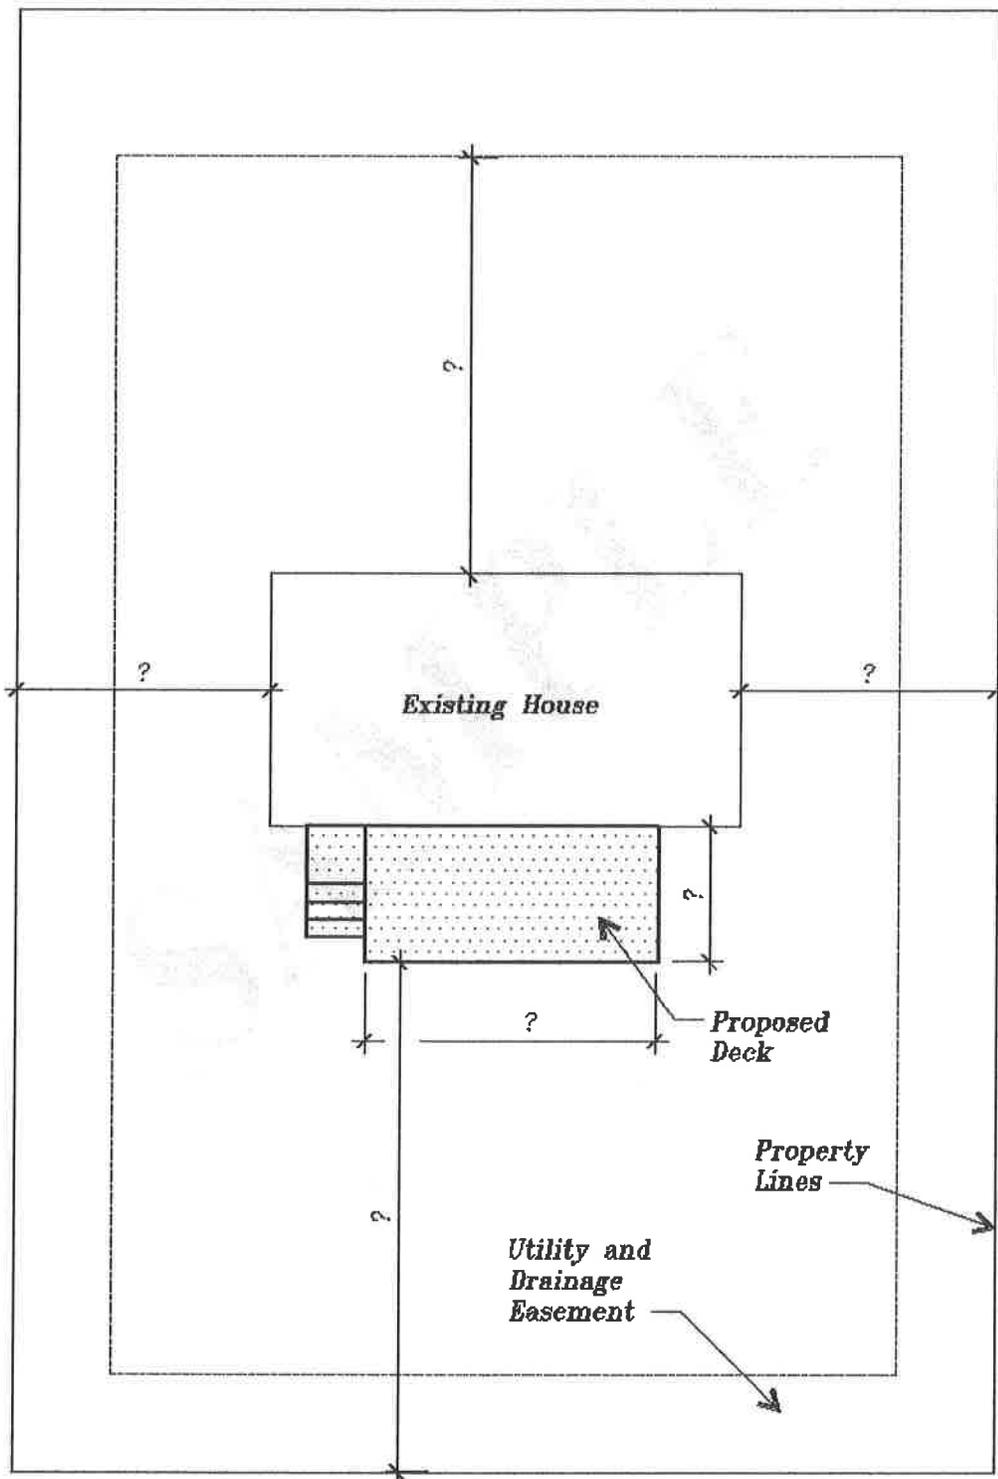

Note:

Show any additional structures that exist on the property (i.e. Pool, Shed etc.)