


CERTIFICATE OF SURVEY
 ALL OF LOT 4 AND A PART OF LOT 5
 SPECIAL INDUSTRY FIRST ADDITION
 LUVERNE, ROCK COUNTY, MINNESOTA

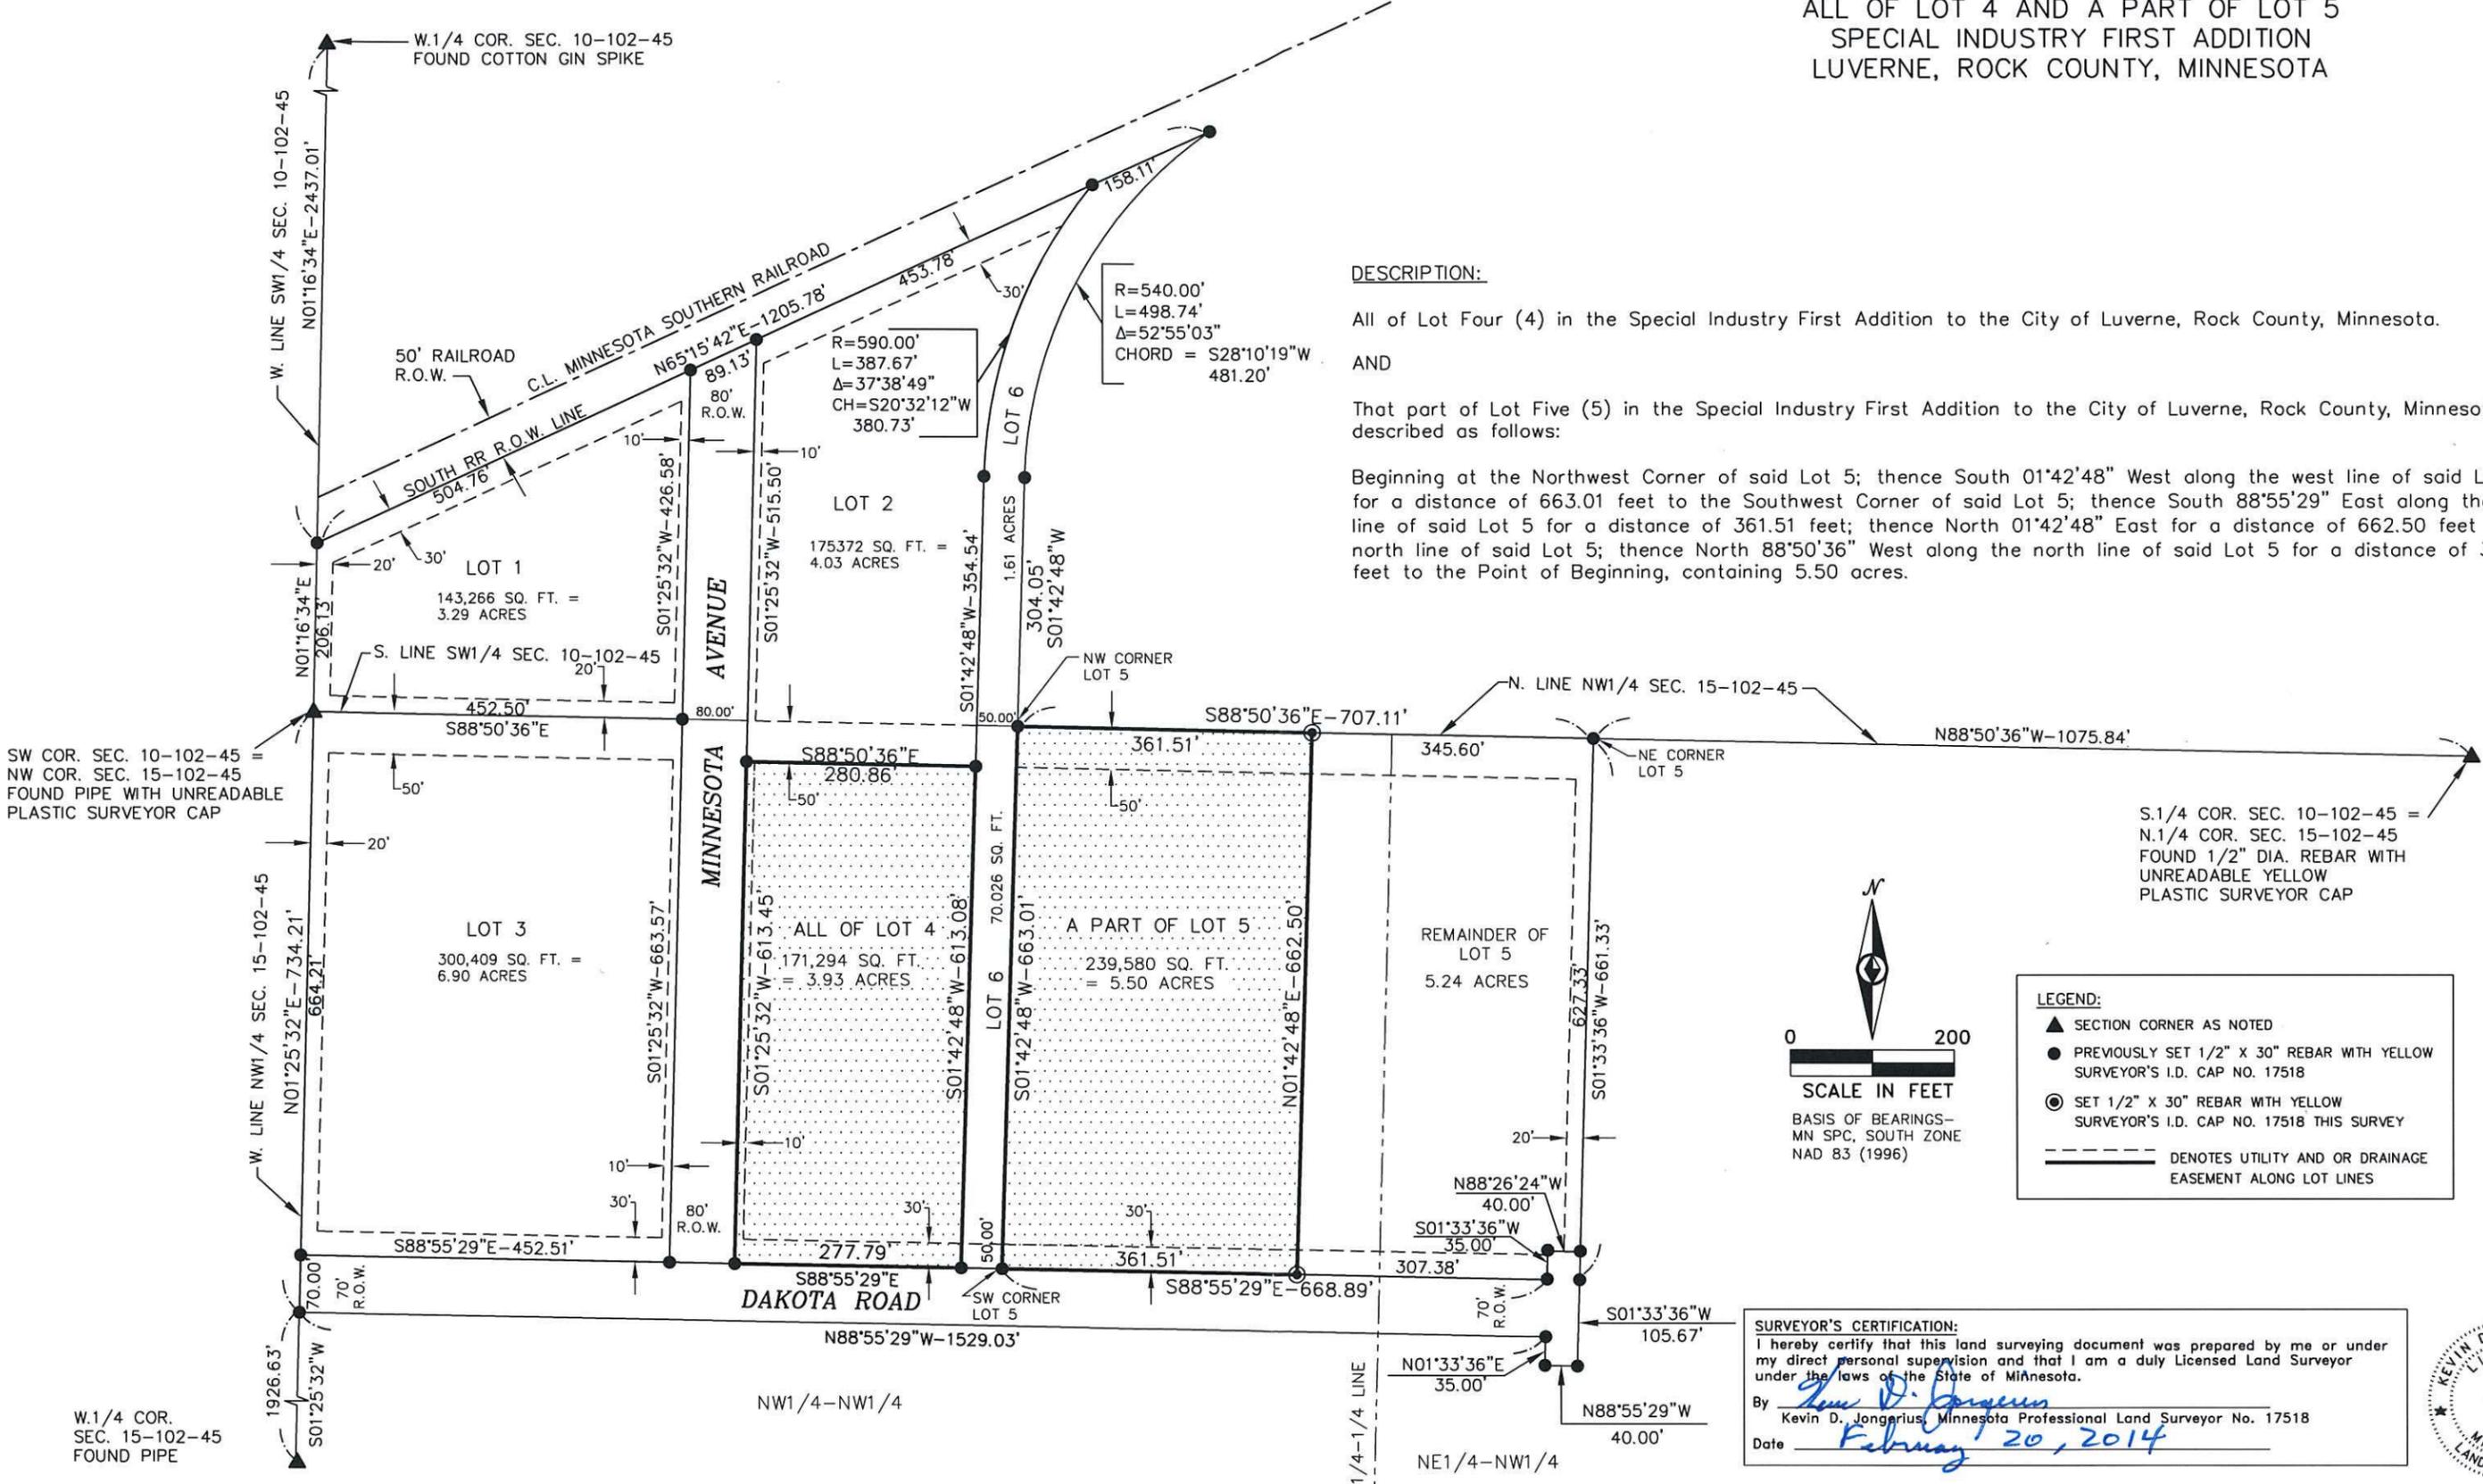

SURVEYOR'S CERTIFICATION:
 I hereby certify that this land surveying document was prepared by me or under my direct personal supervision and that I am a duly Licensed Land Surveyor under the laws of the State of Minnesota.
 By *Kevin D. Jongerius*
 Kevin D. Jongerius, Minnesota Professional Land Surveyor No. 17518
 Date *February 20, 2014*



DGR ENGINEERING
 Rock Rapids, Iowa 712-472-2531
 Sioux City, Iowa
 Sioux Falls, South Dakota

Date 2-18-14
 Drawn By KDJ
 Approved KDJ
 Revised

PROJECT NO. 364025
 DWG. # P:\03\064\025\364025\DWG\364025.DWG